


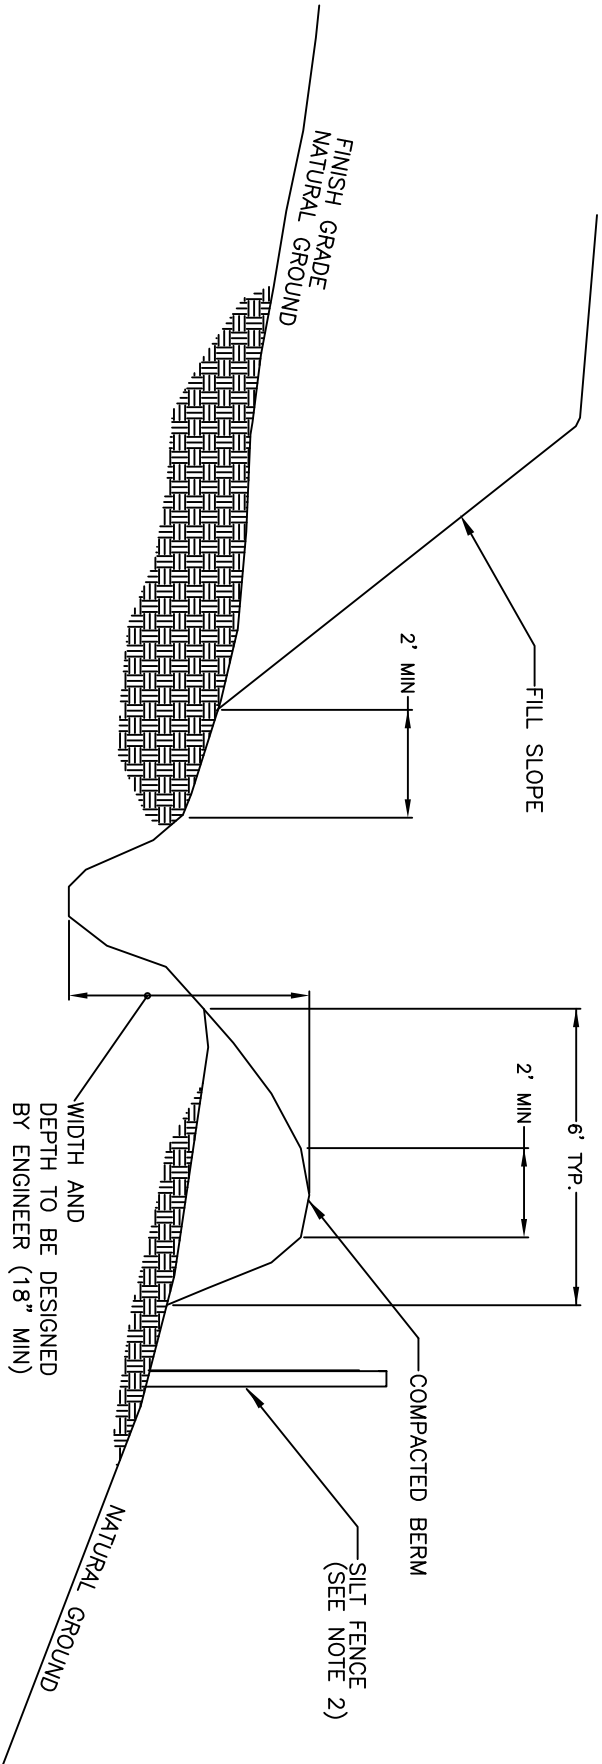

TEMPORARY SILT DITCH

APPROVED DATE: 02/2007

NOT TO SCALE



NOTE:

1. DITCH SHOULD HAVE LONGITUDINAL SLOPE OF 1%.
2. SILT FENCE MAY BE REQUIRED BEHIND BERM