


DATA BLOCK


BASIN NO.	DRAINAGE AREA (ACRES)	DENUDEED AREA (ACRES)	BASIN VOLUME		BASIN SURFACE AREA		CLEANOUT DEPTH H/2 (FT.)	H (FEET)
			REQUIRED (S.F.)	PROVIDED (S.F.)	REQUIRED (S.F.)	PROVIDED (S.F.)		

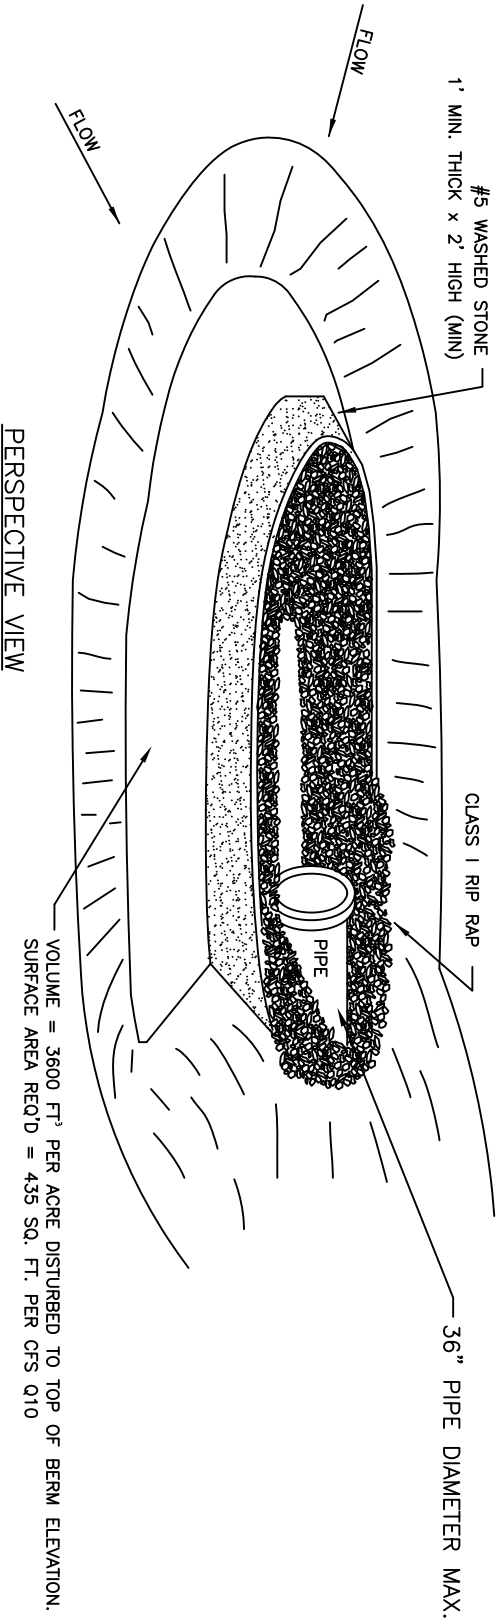

PERSPECTIVE VIEW

GENERAL NOTES:

1. GRAVEL AND RIP RAP FILTER BERM BASIN SHOULD BE USED TO PROTECT EXISTING PIPE INVERTS THAT DRAIN 5 ACRES OR LESS.
2. MAY BE USED AT PIPES WITH MAXIMUM DIAMETER OF 36"
3. DIMENSIONS SHOWN ARE THE MINIMUM ACCEPTED UNLESS OTHERWISE NOTED.
4. CLEANOUT PRIOR TO SEDIMENT REACHING HALF OF BERM HEIGHT.

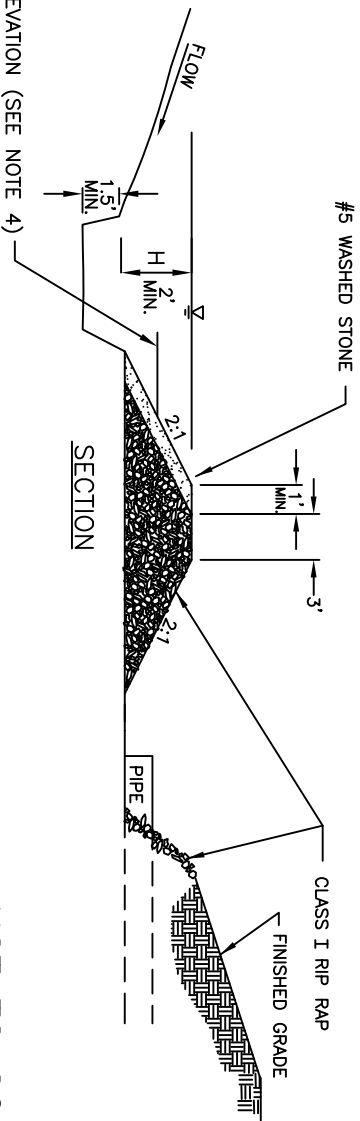

NOT TO SCALE

